


Church of St. John the Baptist
Westbourne - Sussex



July '00

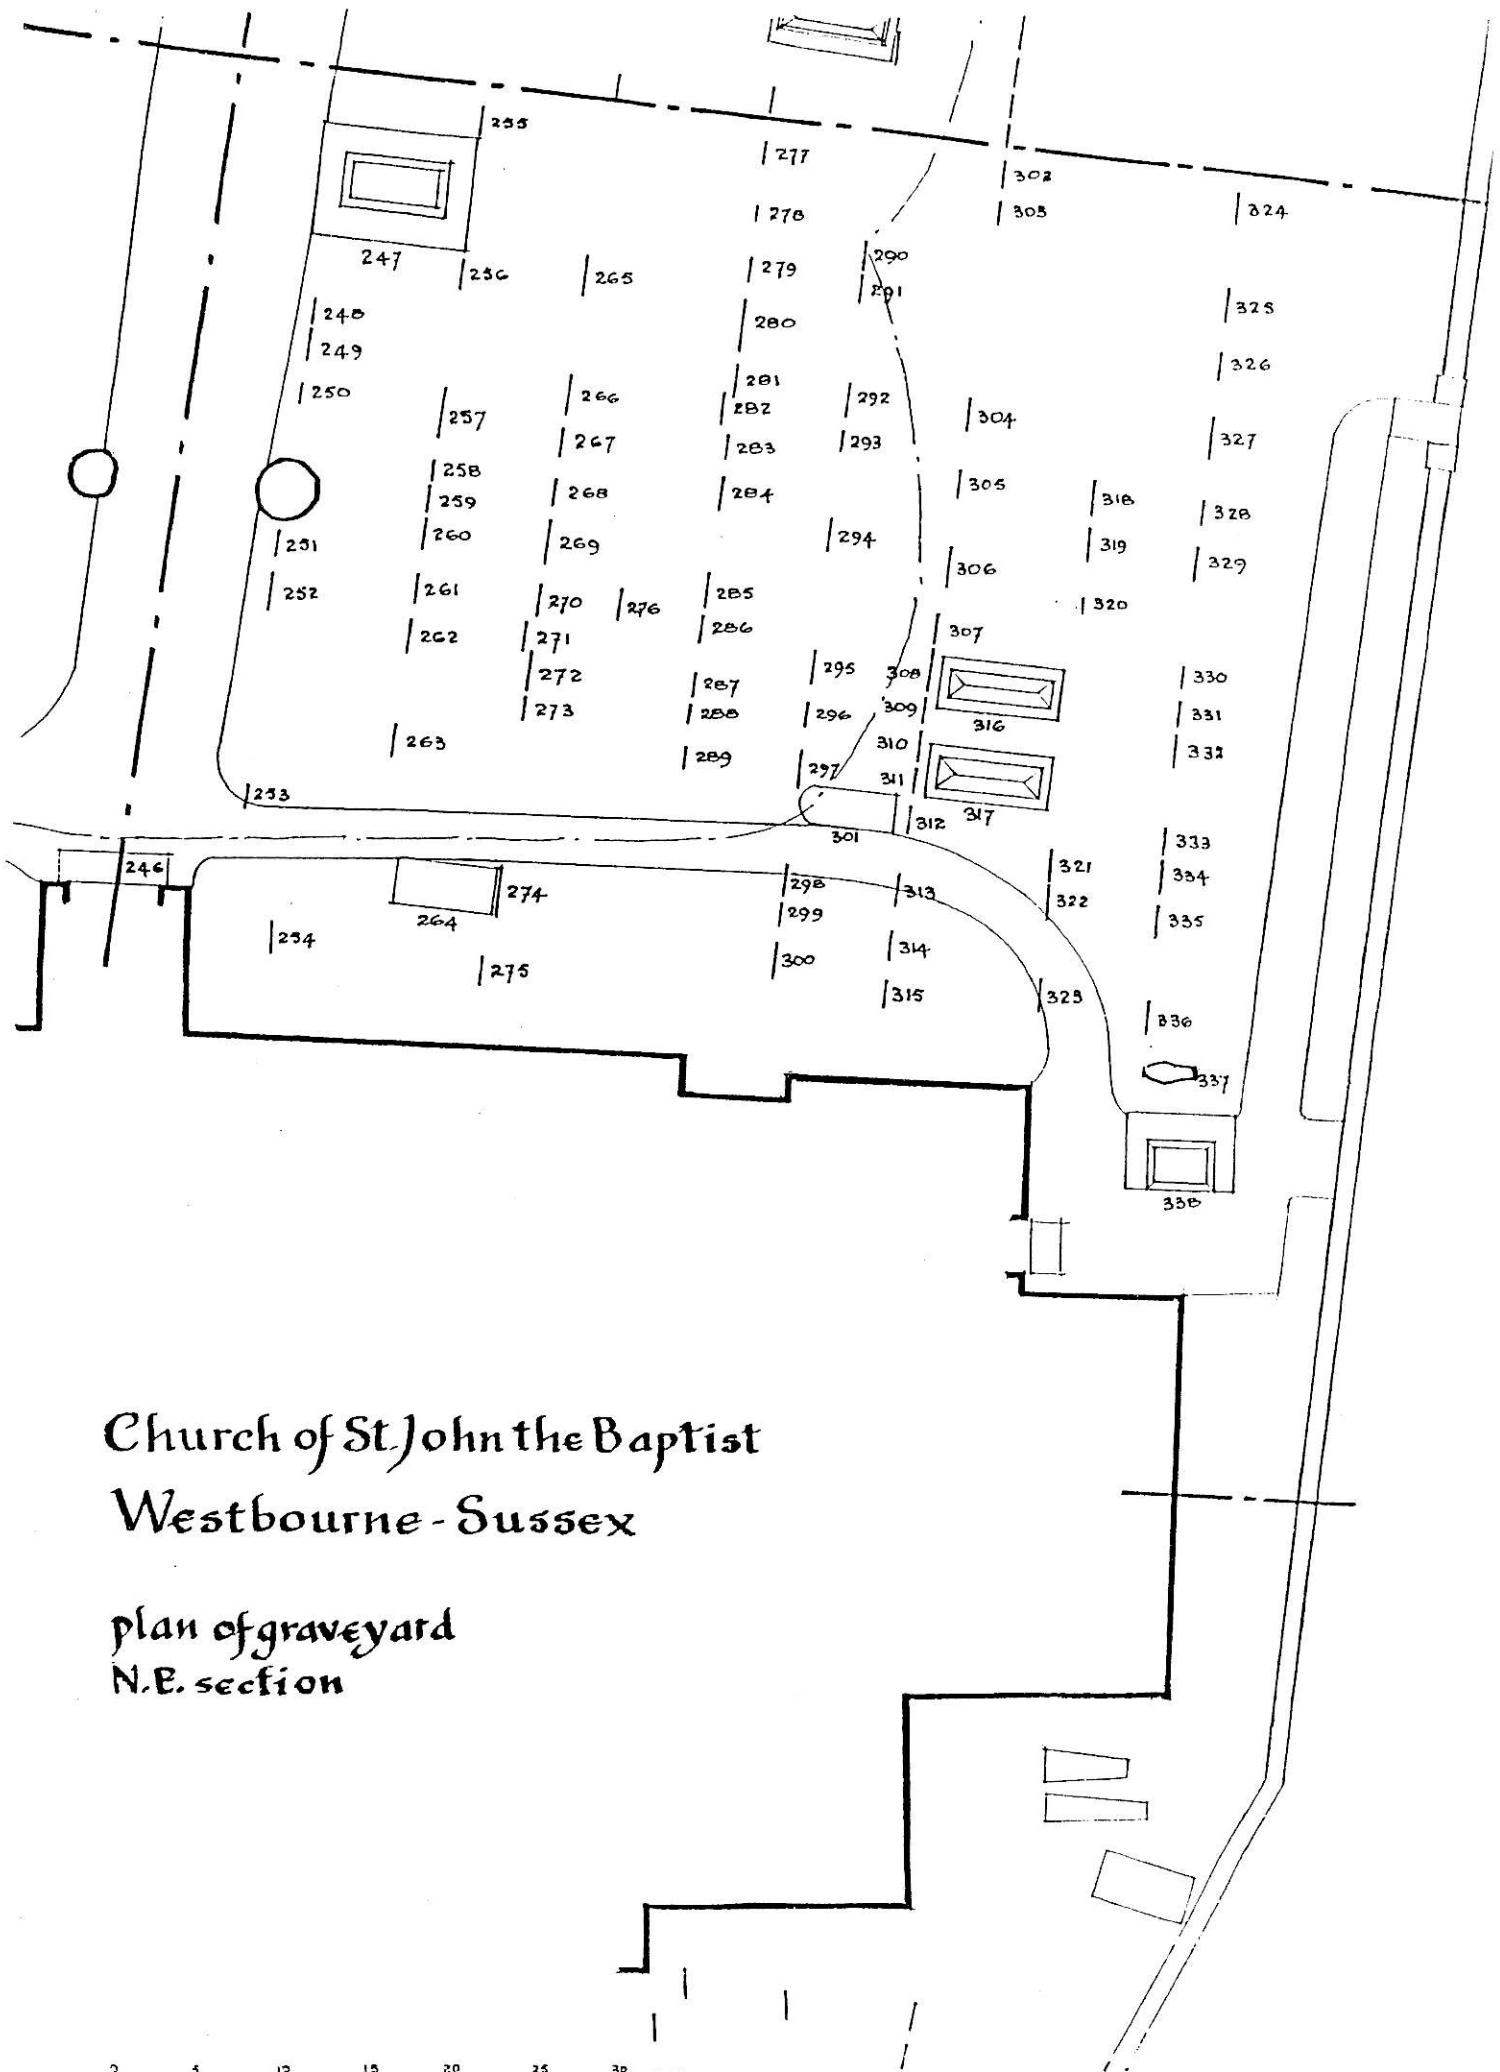


Church of St John the Baptist
Westbourne - Sussex

plan of graveyard
N.E. section


scale 0 5 10 15 20 25 30 feet
0 1 2 3 4 5 6 7 8 9 meters


July 2000

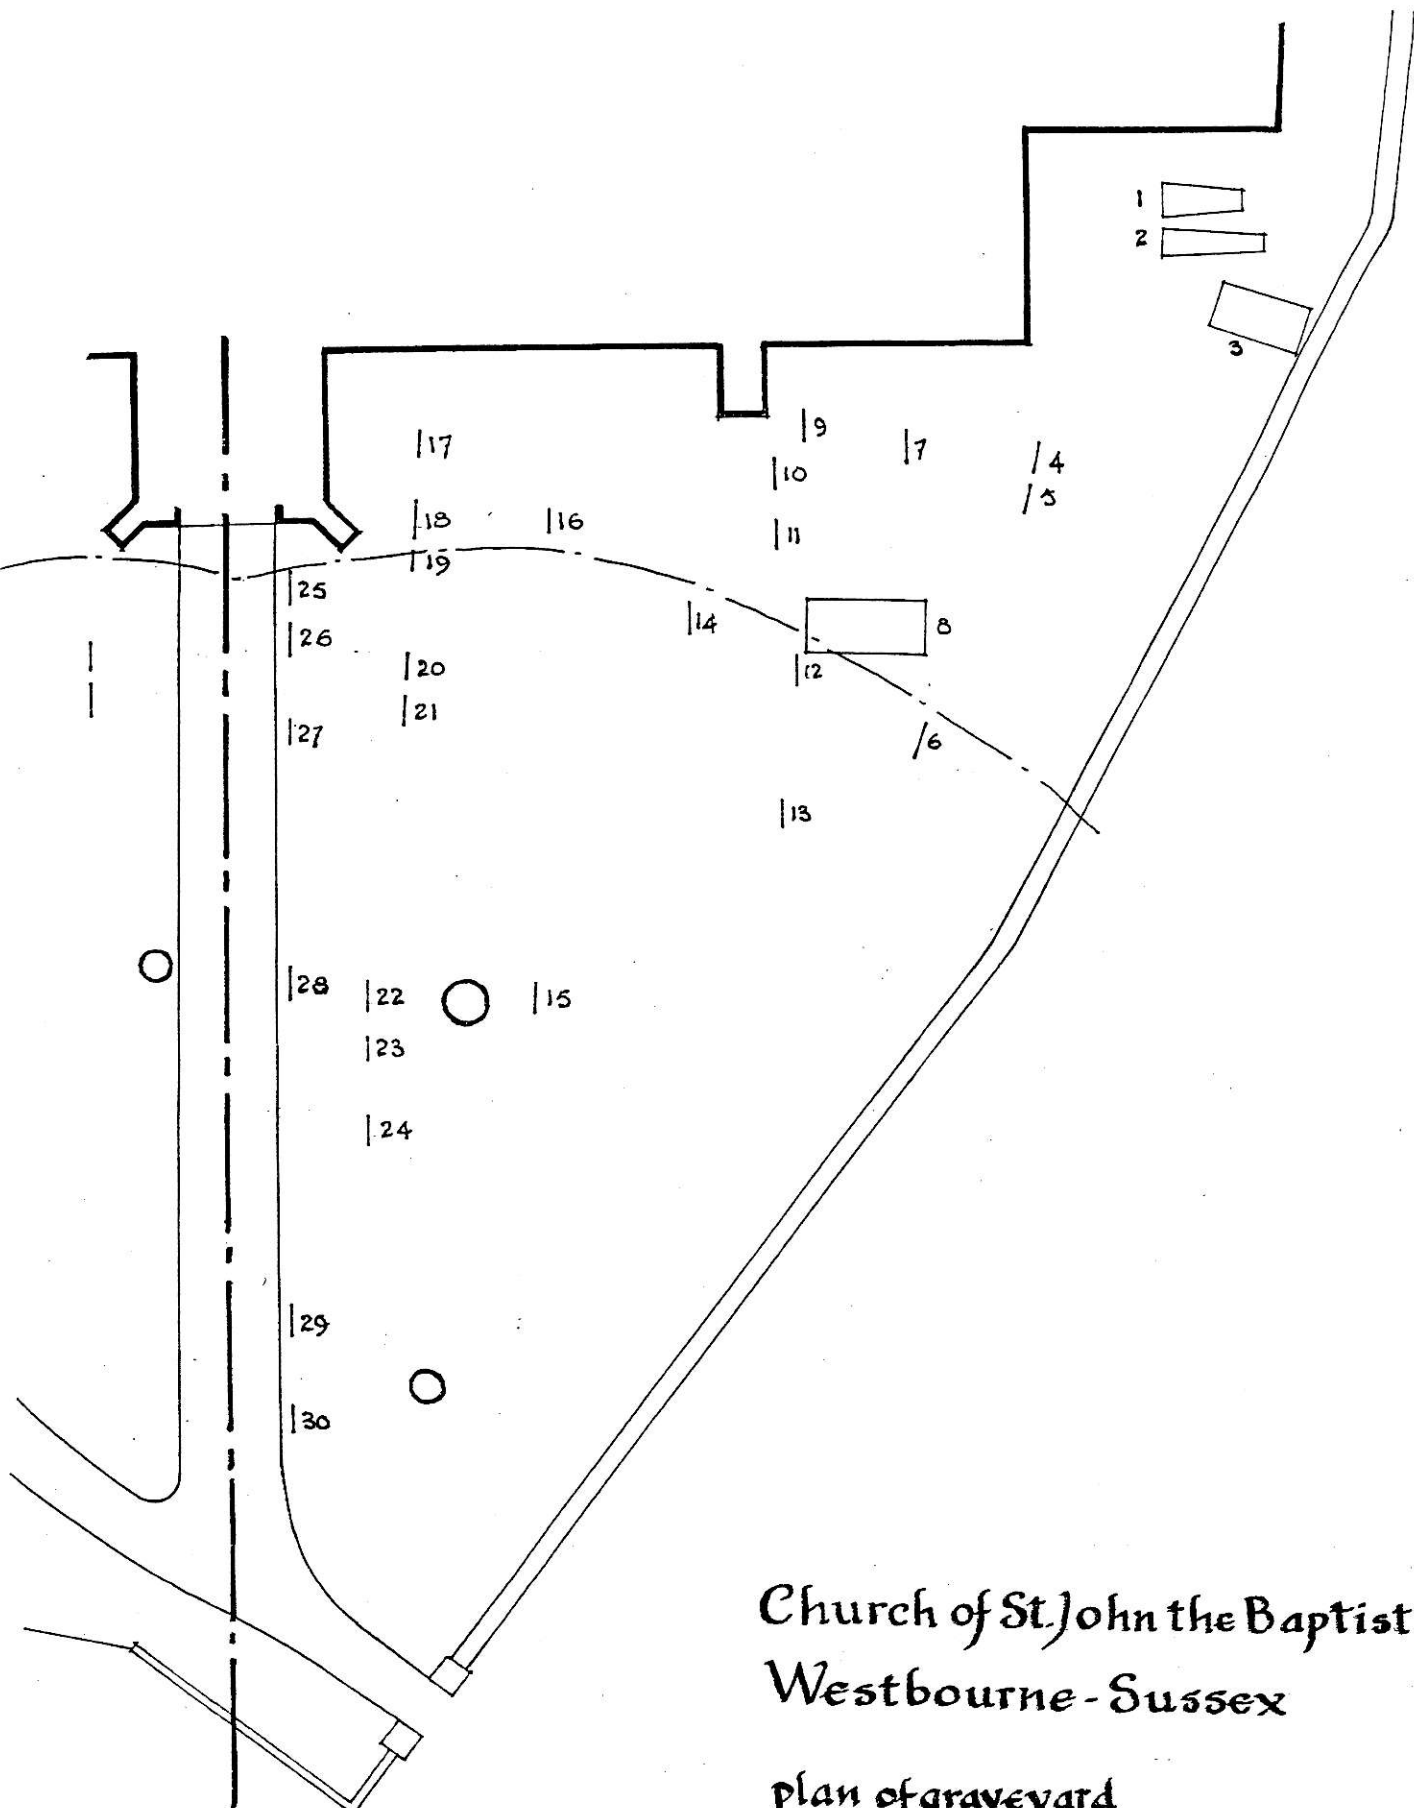

Church of St. John the Baptist
Westbourne - Sussex

plan of graveyard
S.E. section

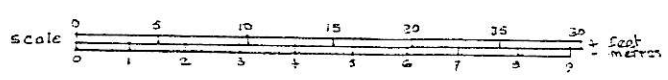

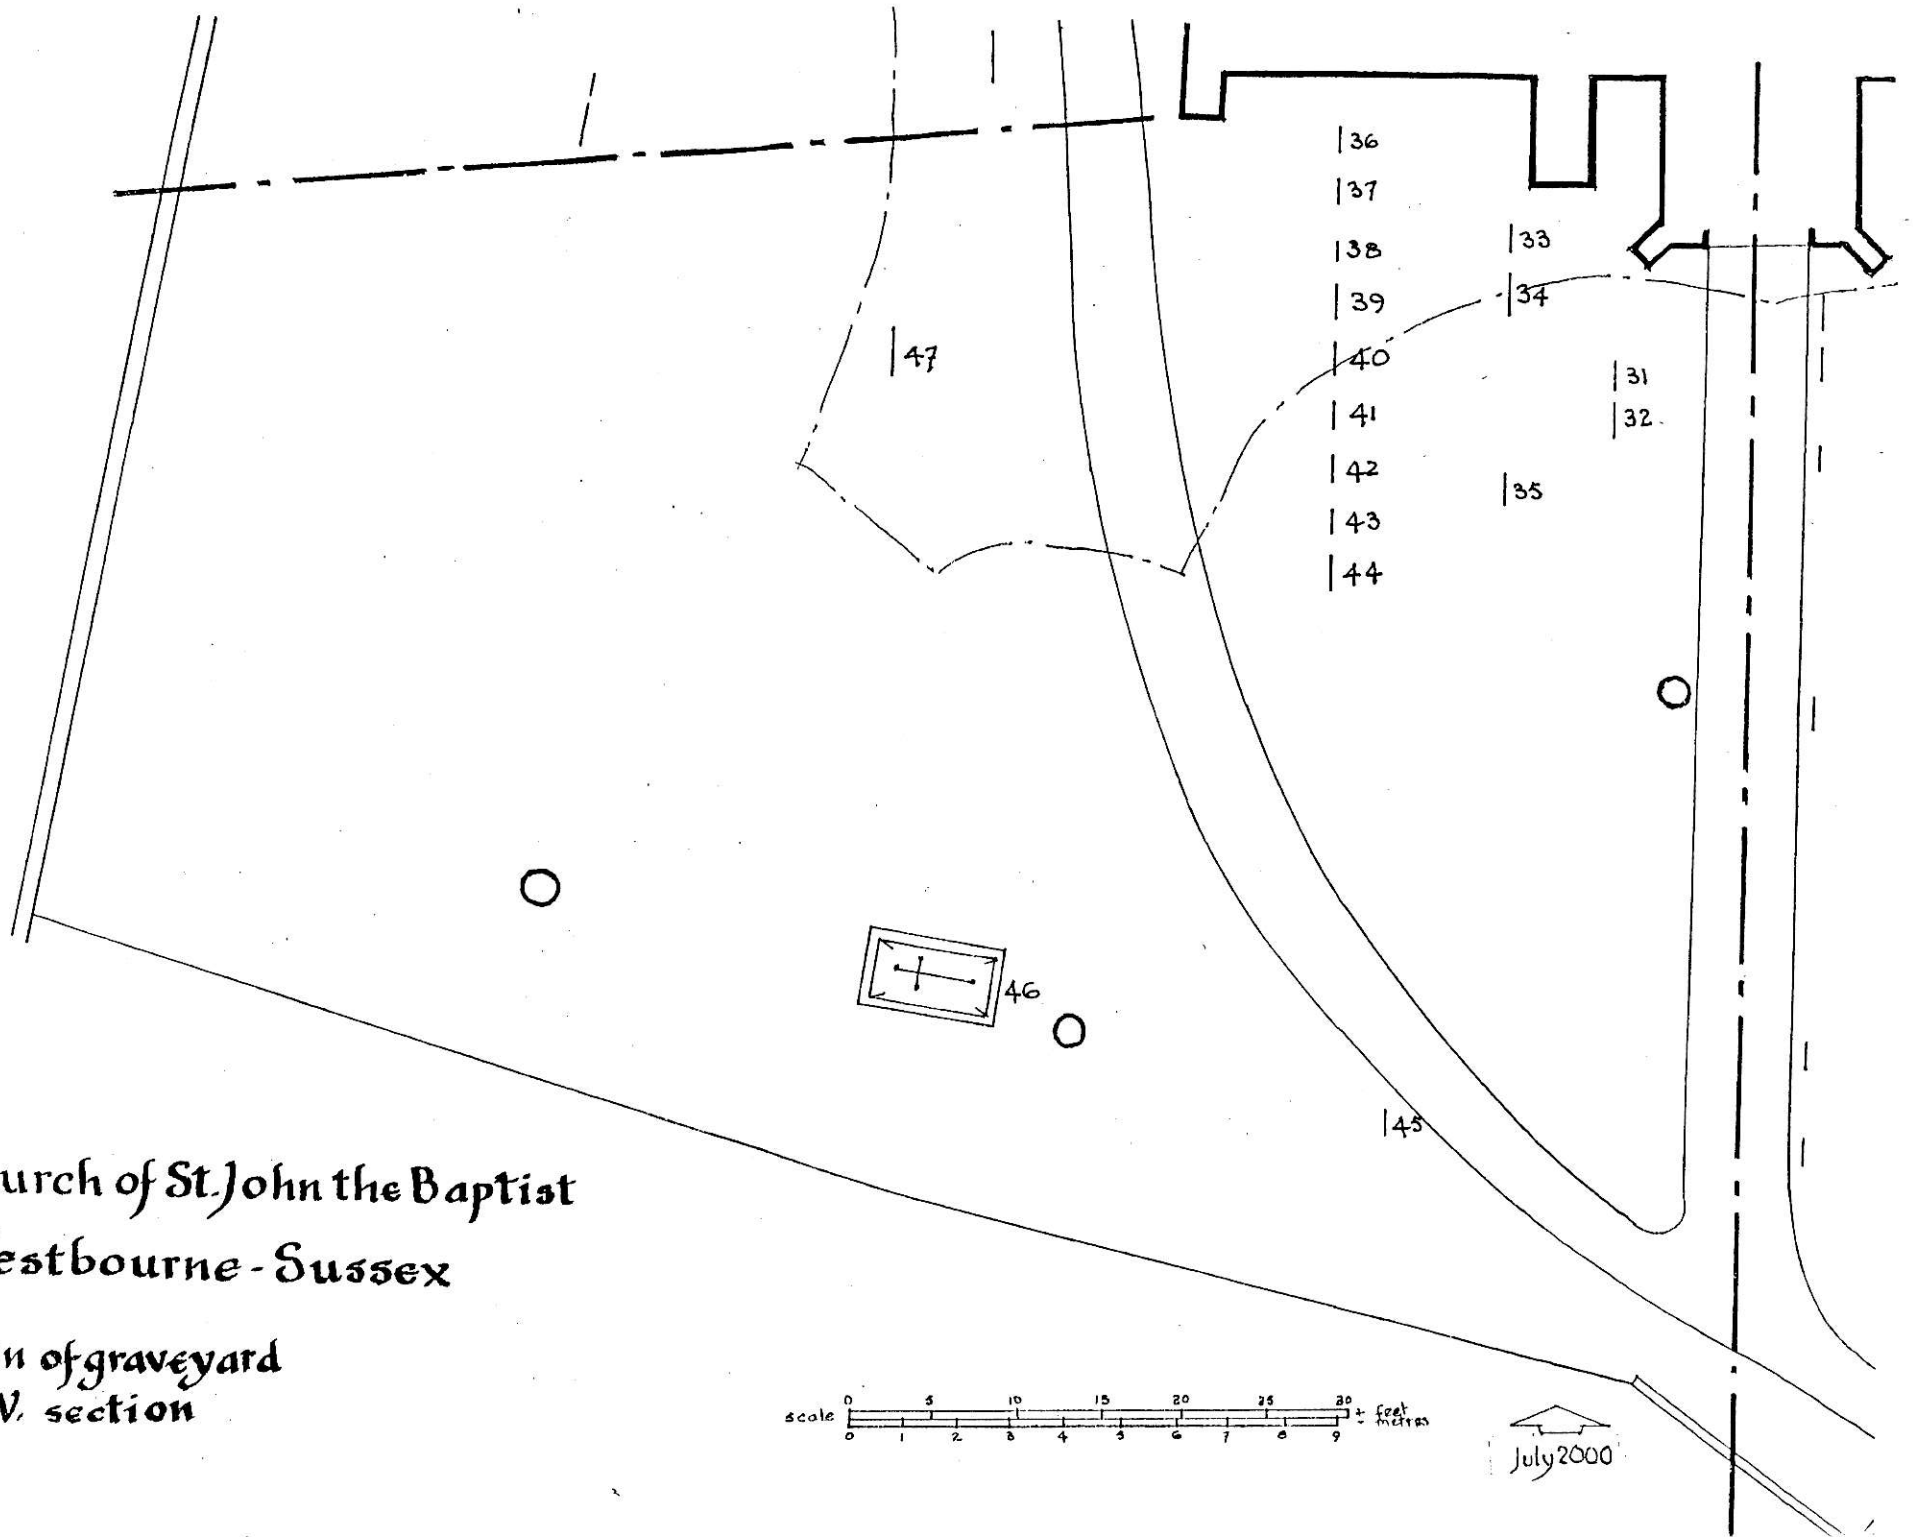


Church of St. John the Baptist
Westbourne - Sussex

plan of graveyard
S.W. section




July 2000

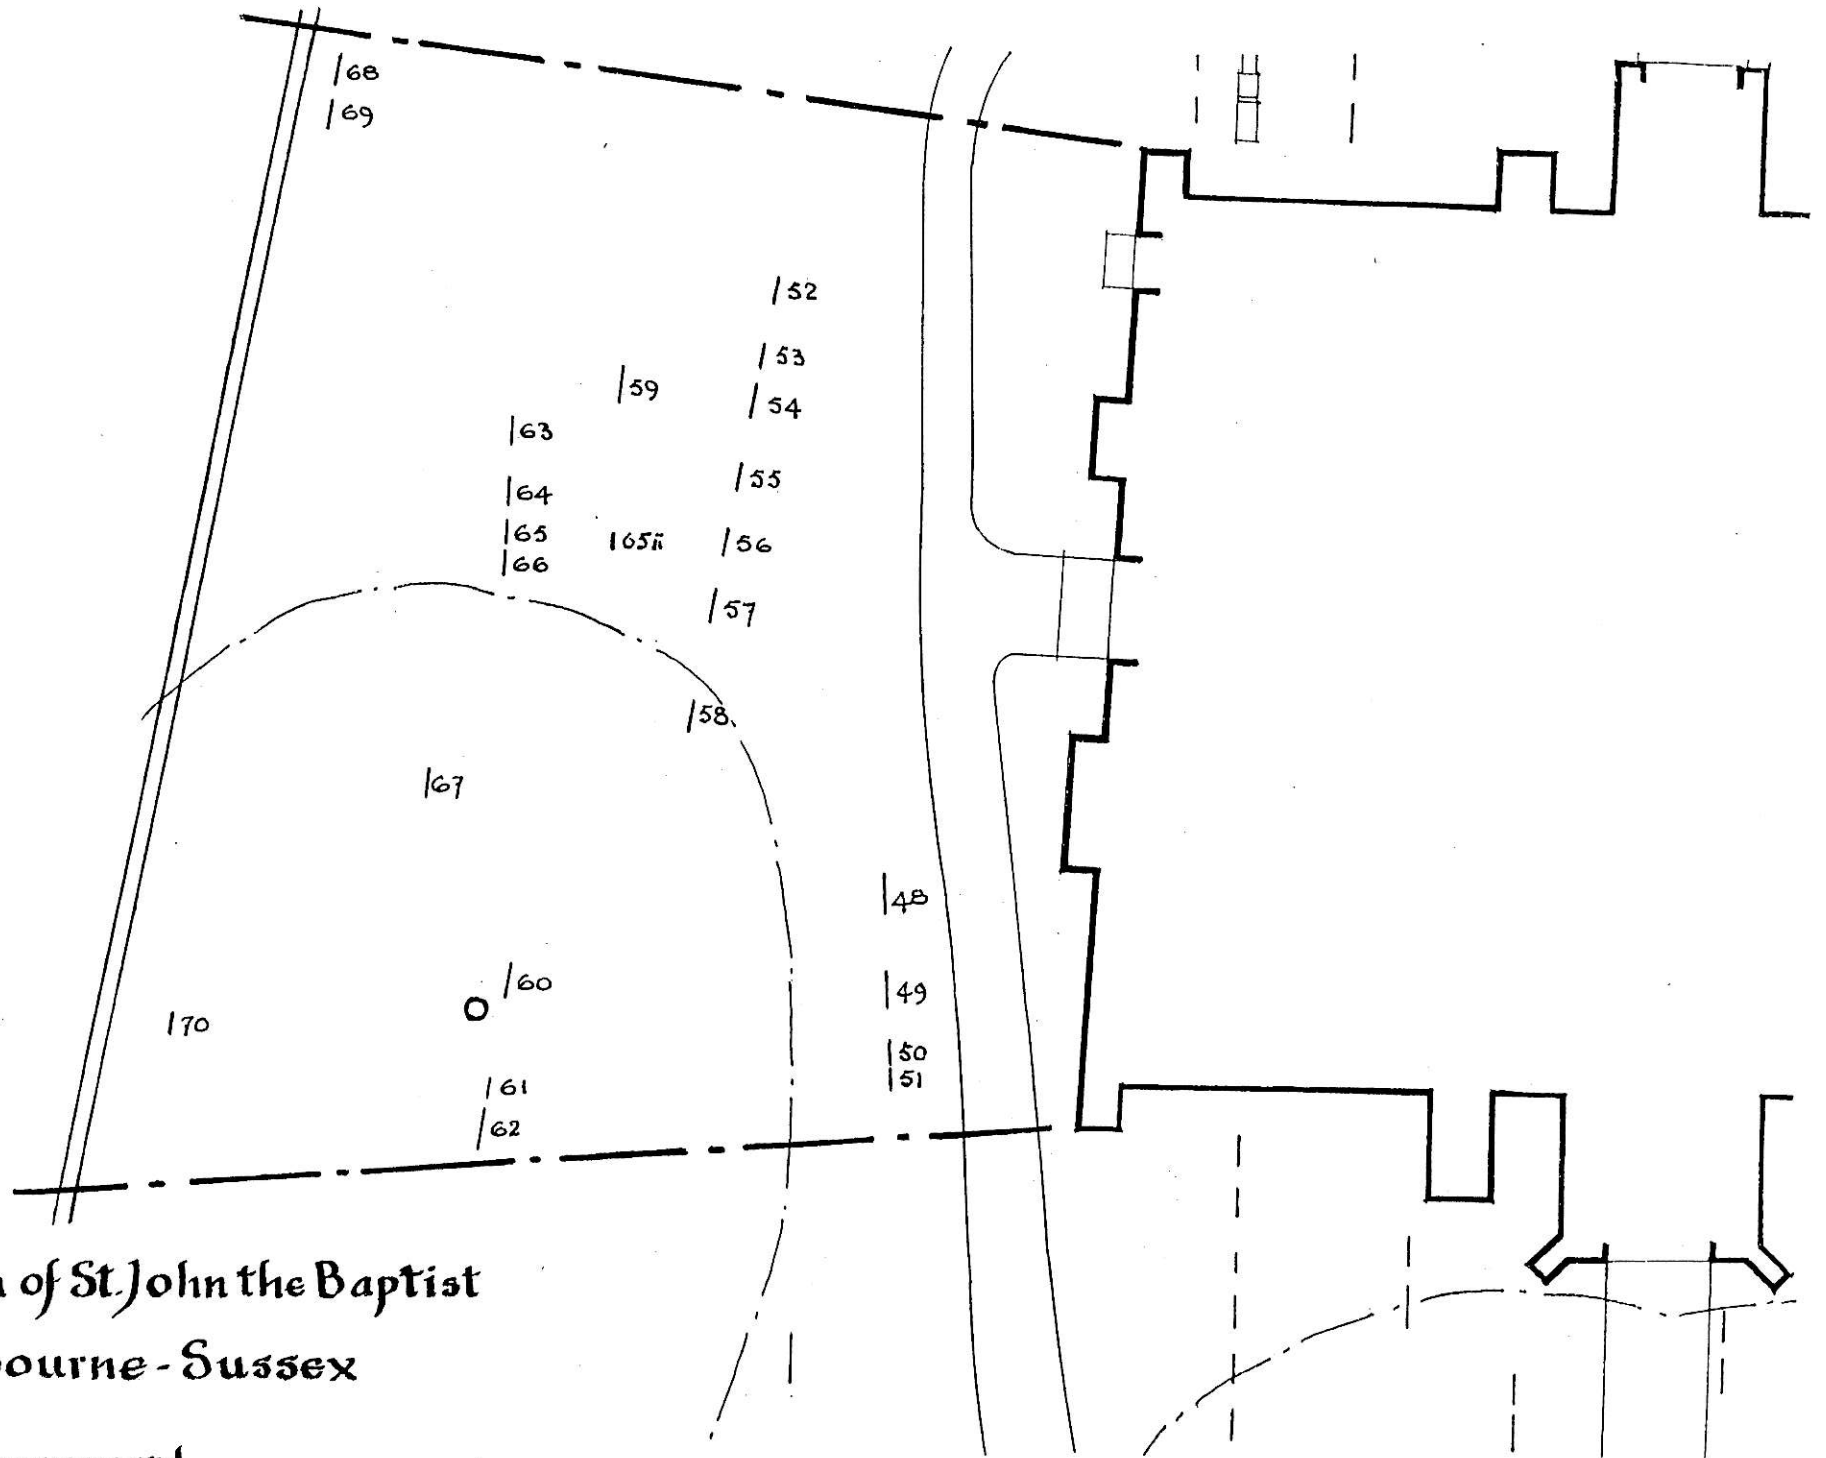

Church of St John the Baptist
Westbourne - Sussex

plan of graveyard
W. section


scale 0 5 10 15 20 25 30 feet
0 1 2 3 4 5 6 7 8 9 meters

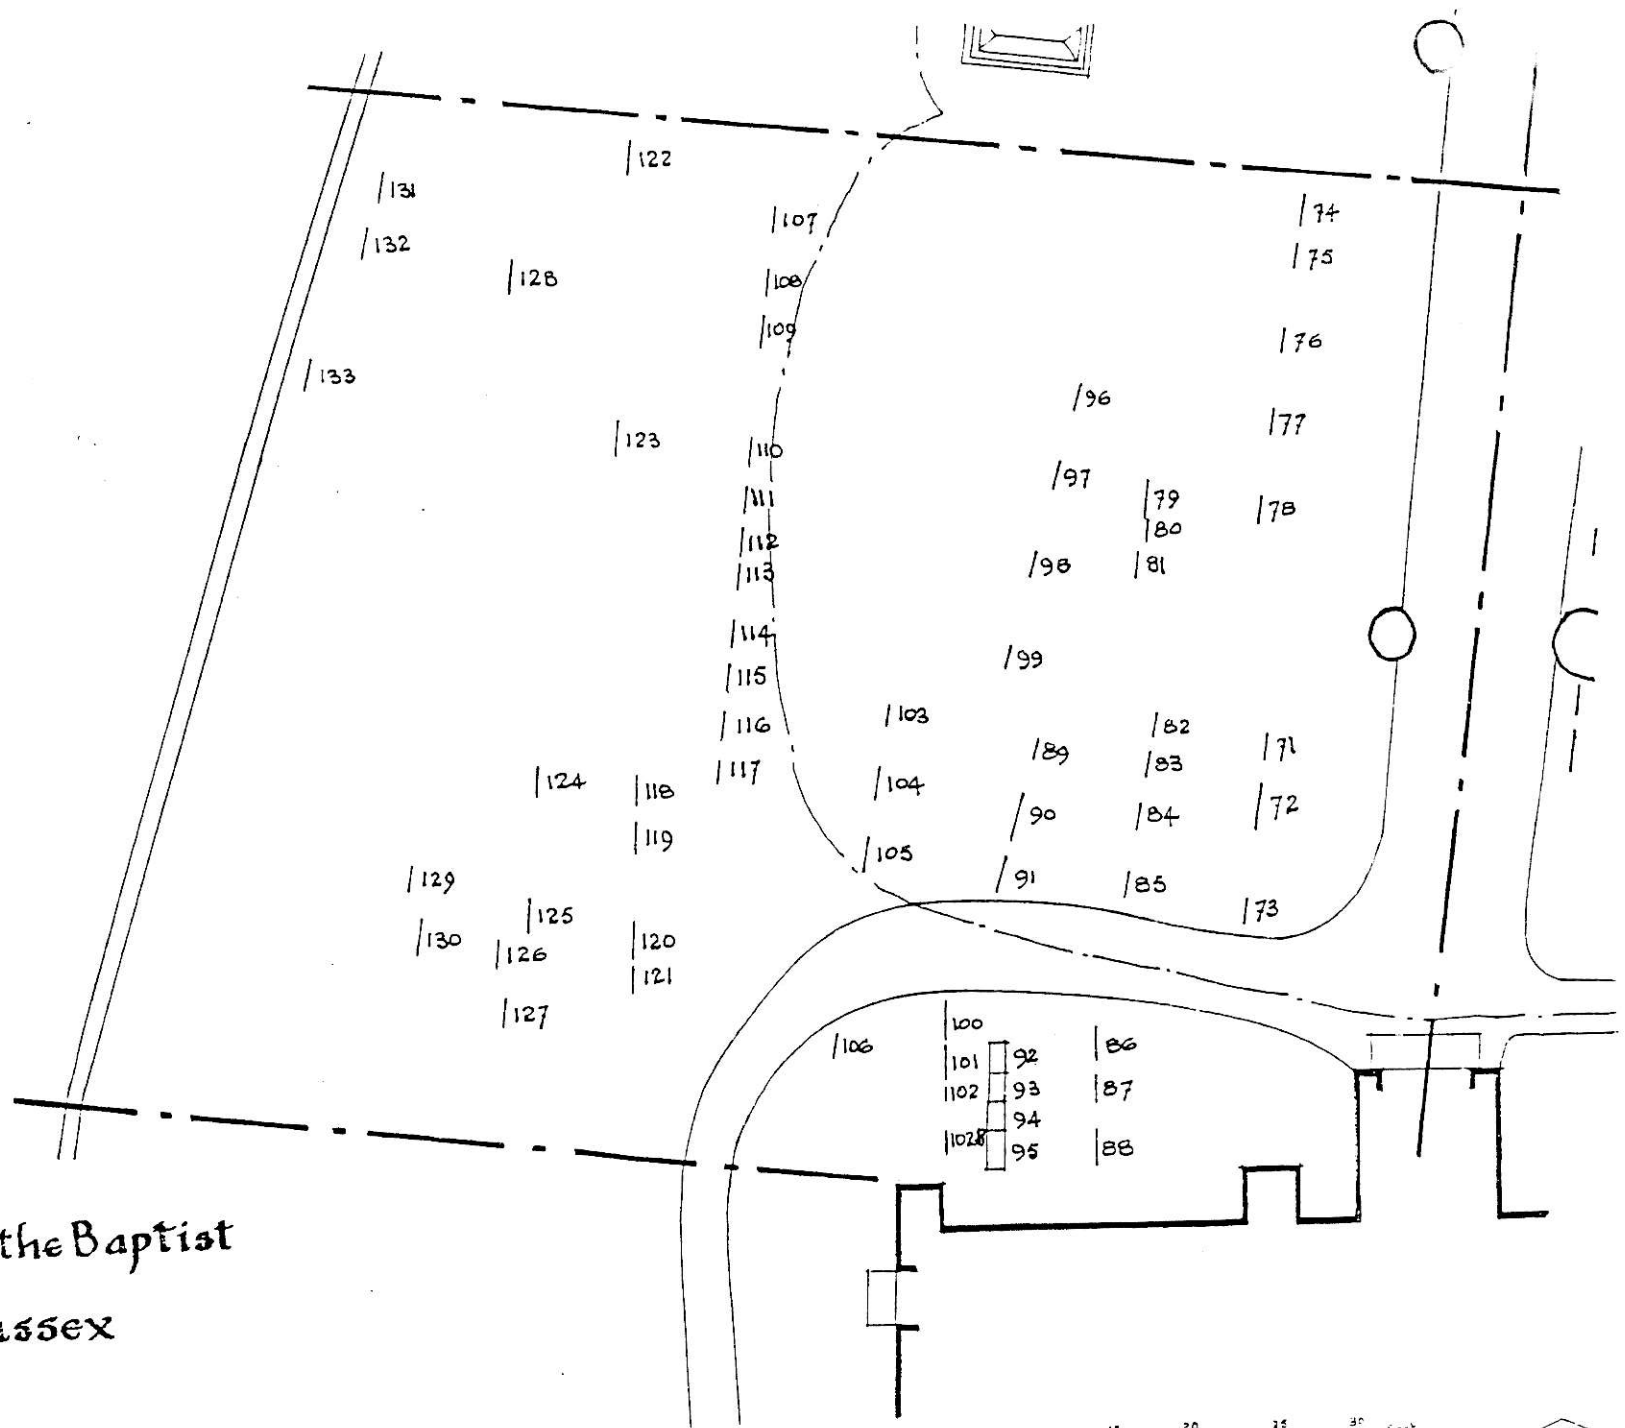

Church of St. John the Baptist

Westbourne - Sussex


plan of graveyard
NW. section

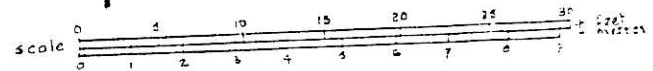

July 2000

Church of St John the Baptist Westbourne - Sussex

plan of graveyard
NW. B section

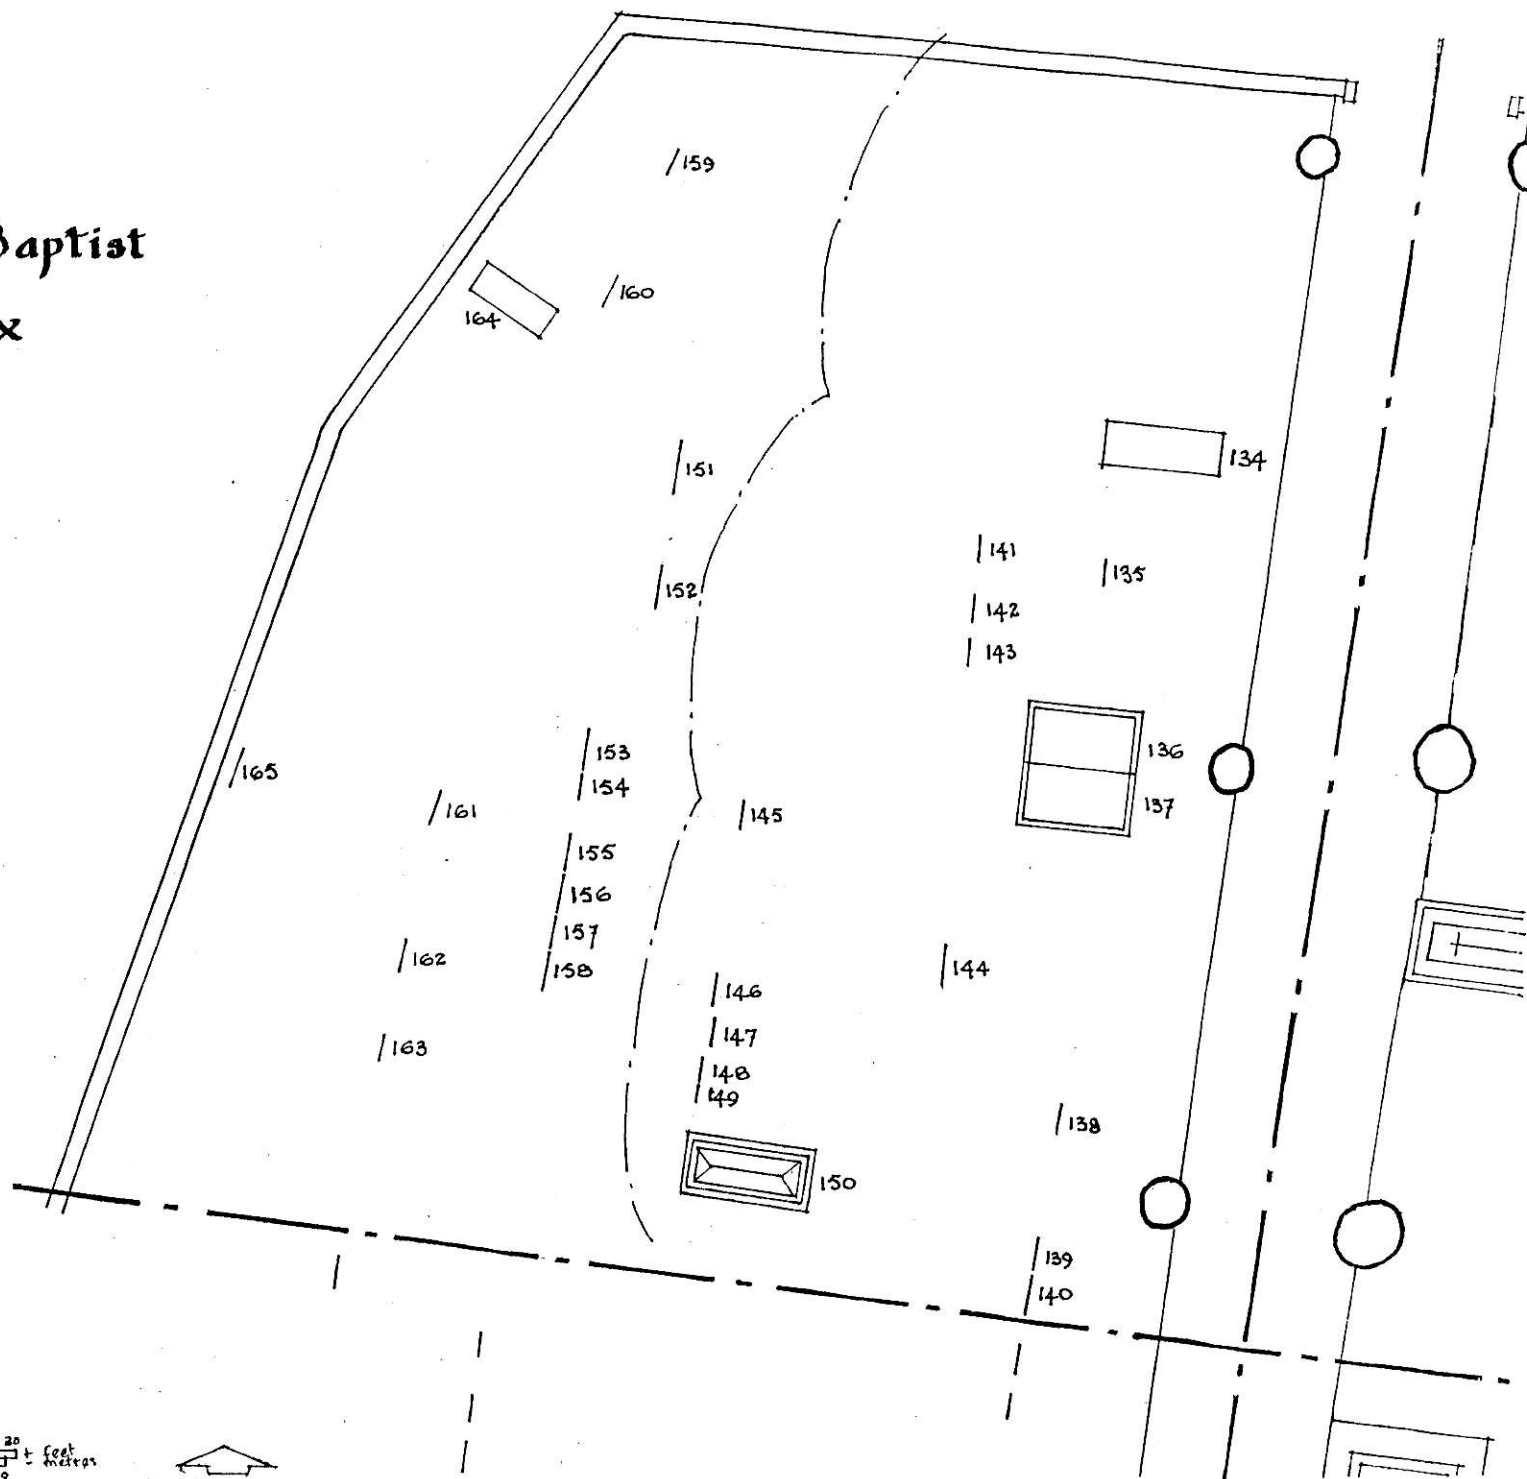

scale 0 5 10 15 20 25 30 Feet
0 1 2 3 4 5 6 7 8 9 Metres

July 2000

Church of St John the Baptist Westbourne - Sussex

plan of graveyard
N.E. B section

